


興部川  
A=4.800m<sup>2</sup>

右岸

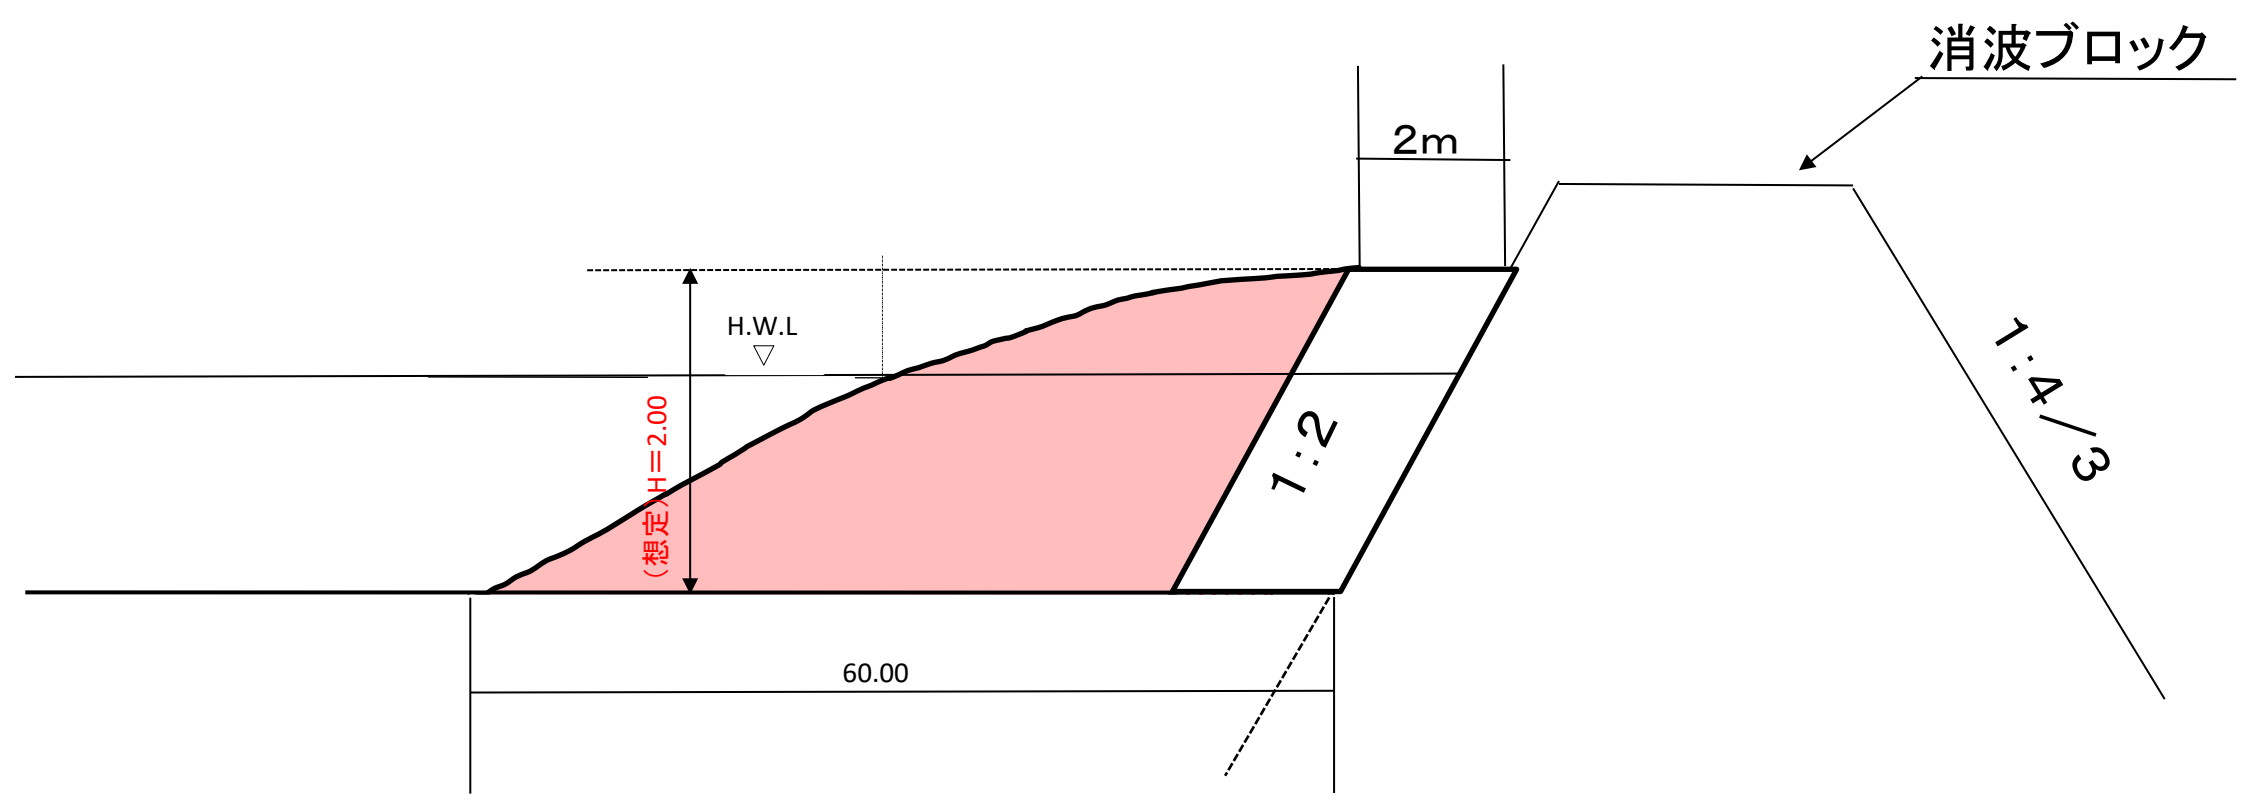

推定土量

A= 4,800 × 2.0 m= 9,600 m<sup>3</sup>

 掘削箇所